

# fiatalok feketén-fehéren

## young architects' generation 2015

név/name: Páll Attila/Attila Páll  
terv/design: Pécsi Vásárcsarnok/Pécs's Market Hall  
helyszín/location: Pécs  
tervezés éve/year: 2015

CODE: 3610


Kapcsolatrendszer



Vásárcsarnokok összehasonlítása



Funkciók hierarchiája

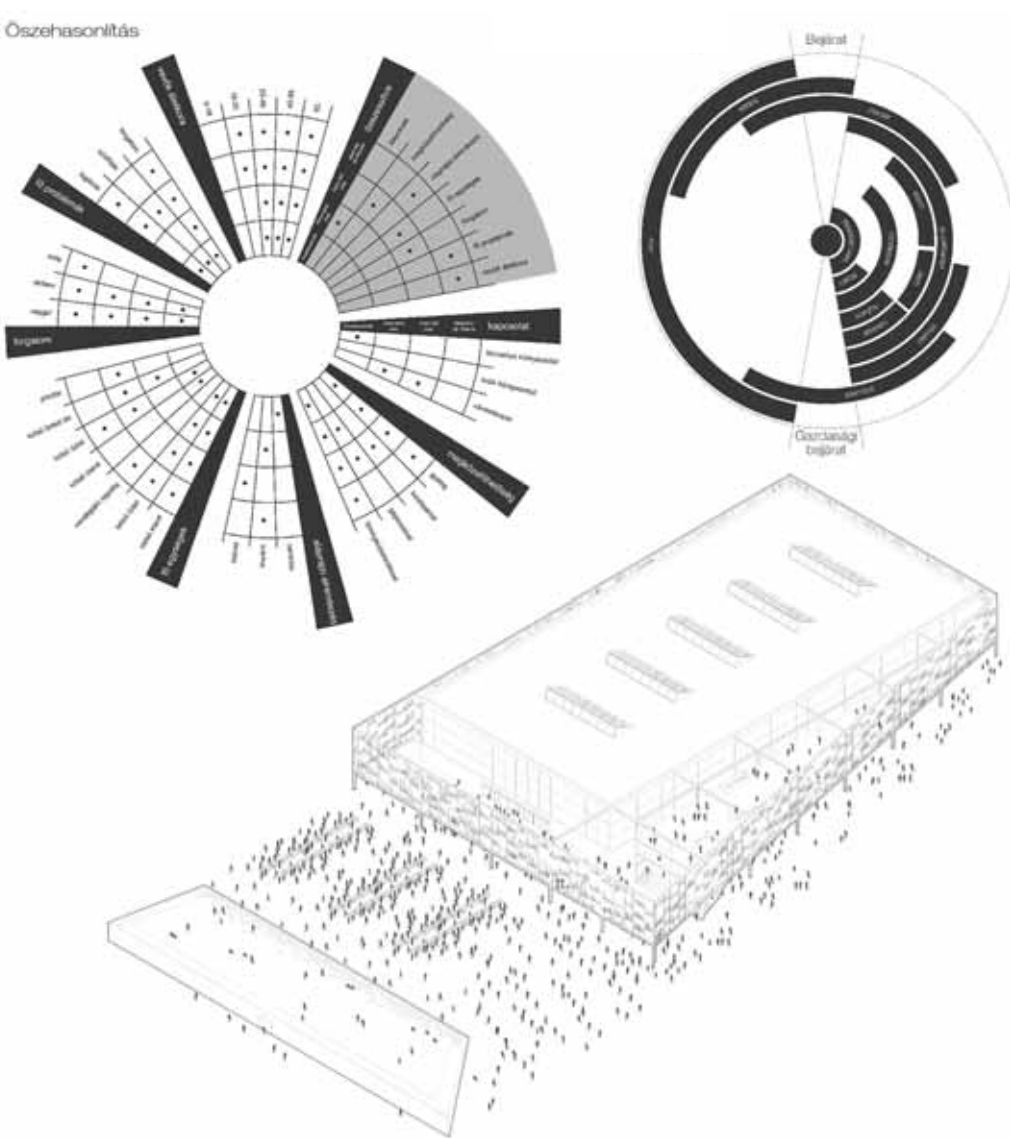


### Pécsi Vásárcsarnok és környezetének revitalizációja

A diplomafelvételhez közeledve több helyszín és funkció is megfordult a fejemben. Olyan témát szerettem volna választani, amely az építészeti kérdéseken túl gazdasági és szociális problémákkal is foglalkozik. Olyan feladatot kerestem, mely mindenekelőtt fontos a Pécs számára, annak fejlődését eredményezze. A választásom az előző feltételeket teljesítve a Pécsi Vásárcsarnok és környezetének revitalizációjára esett. Egy vásárcsarnok fontos szerepet tölt be egy város életében, így a városi léptéket sem hagyhattam figyelmen kívül. A vásárcsarnok fejlesztésén túl egy fontos városépítészeti problémára reagáltam. A domináns K-NY-i tengely ellensúlyozásaképp az É-D-i tengelyt kívántam erősíteni. Az új csarnok helyszíne maradt a déli zónában, melyhez északról egy gyalogos sétány csatlakozott. A csarnok négy fő egységre tagolható; pincésznívi garázs és raktár, földszinti vásártér, emeleti ételudvar és egy külső teraszrendszer. Több vásárcsarnok típusát vizsgálva a hagyományos fő-mellekhajós rendszer bizonyult a legmegfelelőbb rendszernek. A vásárcsarnok kialakításánál a kihasználtság mértékét kívántam fokozni. Míg a délelőtti órákban a vásártér dominál, addig a délutáni, esti órákban az ételudvar generál nagyobb forgalmat. E két egység képes egymástól függetlenül működni, külön megközelítés biztosított. A választott téma aktuálisnak tekinthető, a diplomaterv befejezte után ezt a feladatot tervpályázatként hirdették meg.

### Pécs's Market Hall revitalization and environment

Approaching to my diplom thesis i had many locations and sites in my head. I wanted to choose a subject, which solves architectural problems, but economical and social problems too. I was looking for a task, which is definitely important to Pécs, improves the city. The choice after the previous conditions fell to the Pécs's Market hall and it's environments revitalization. A market hall plays an important role in the life of a city, so I couldn't ignore the urban scale. Beyond the market hall's development I responded to an urban planning problem. To offset the dominant east-west axis of the city, I improved the north-south axis. The new hall stood in the south area, which was connected from north with a new pedestrian path. The market hall can be divided into four parts; basement - garage and storehouse, ground floor - market, upper floor - food court and a terrace system. Looking at more market hall types, main-side system proved to be the most appropriate system. I wanted to improve the market halls utilization. While in the morning the market is dominating until then in the afternoons the food court will generate more traffic. These two units capable of functioning independently of each other, with a separate approach. The selected topics regarded as actual, after I finished my thesis, this task was announced as a competition.

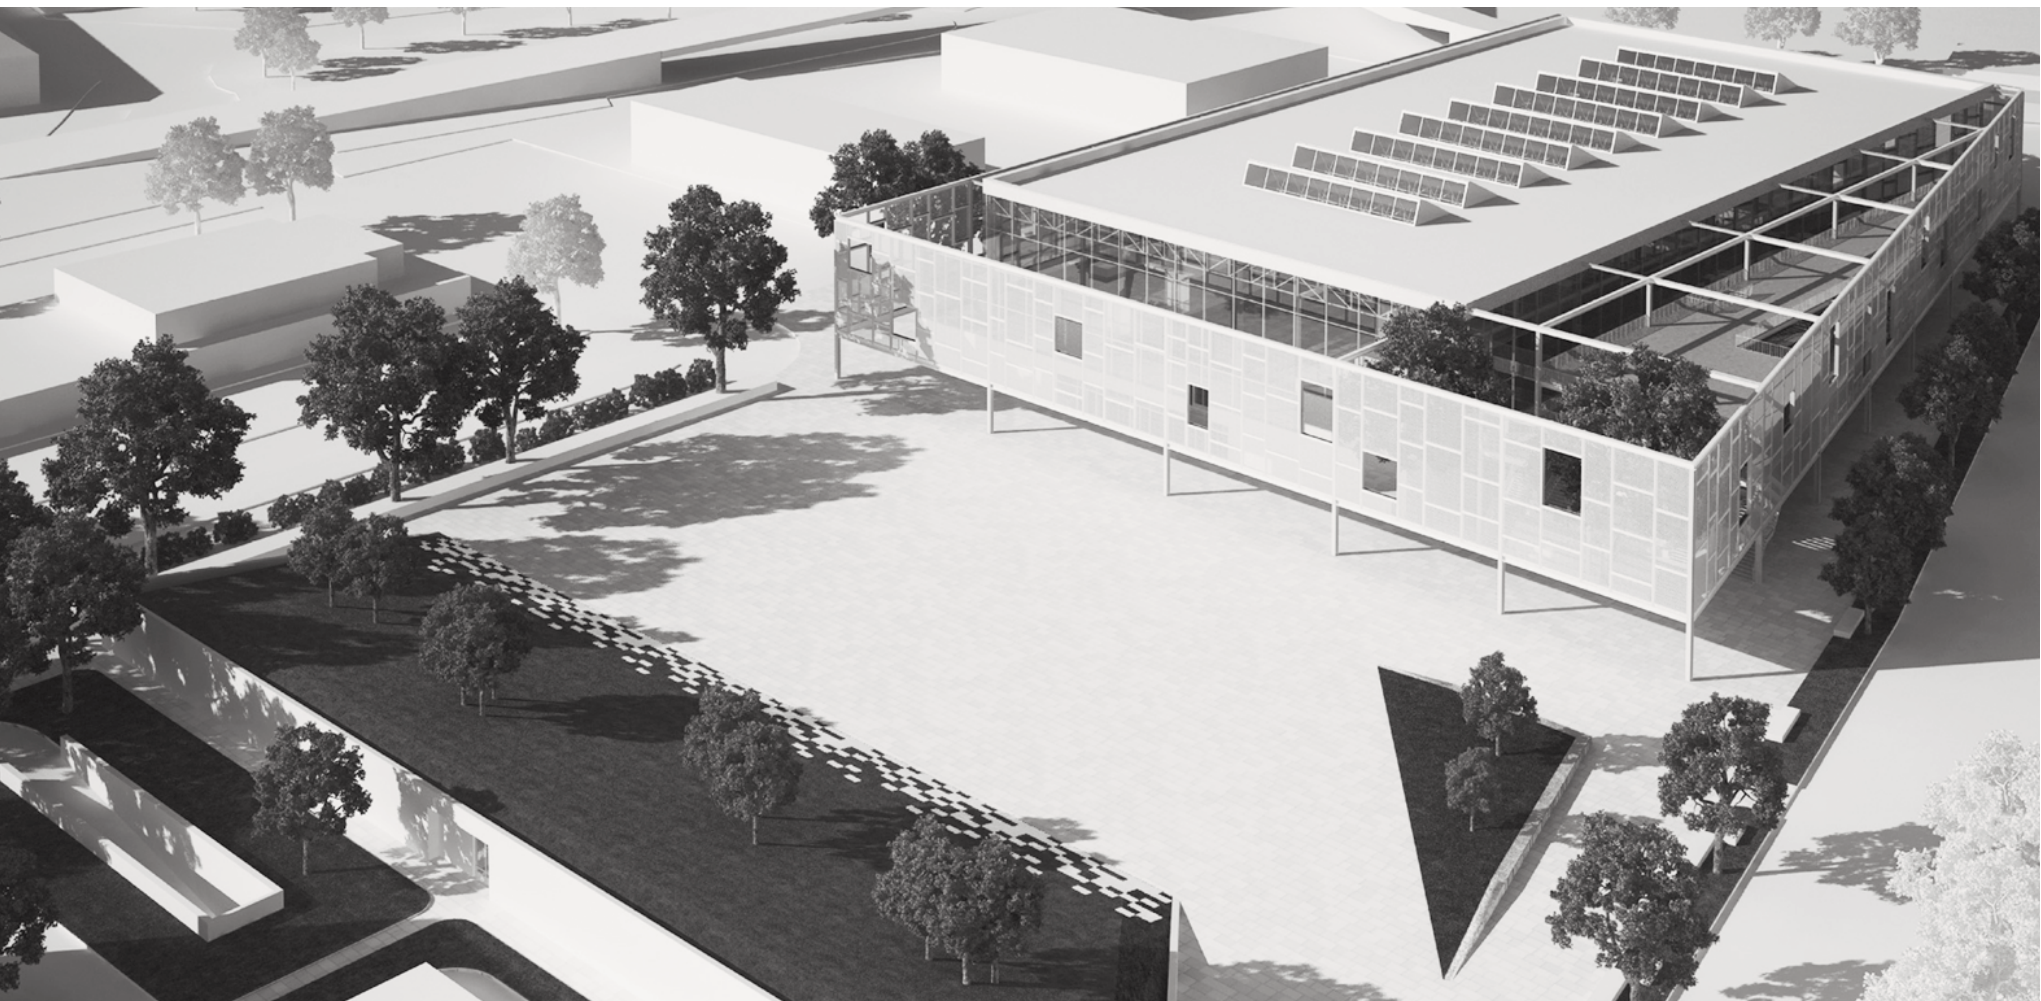

### Épület struktúrája

Külső héj

Függönyfal és zárófödém

Acél tartószerkezet

2. emelet-fogyasztótér

1. emelet ételudvar

Földszint-vásár

Garázs szint

